



Tompkins County

Public Safety Building

Recreation and Housing Area Improvements

March 18, 2014



© 2006 Pictometry

It is a violation of New York Education Law Article 145 Sec. 209, for any person, unless acting under the direction of a licensed architect, professional engineer, or land surveyor, to alter an item in any way. If an item bearing the seal of an architect, engineer, or land surveyor is altered, the altering architect, engineer, or land surveyor shall affix to the item their seal and notation "altered by" followed by their signature and date of such alteration, and a specific description of the alteration.

COPYRIGHT © 2014 LABELLA ASSOCIATES, D.P.C.

TOMPKINS COUNTY
 ITHACA, NEW YORK 14850


TOMPKINS COUNTY PUBLIC SAFETY BUILDING MODIFICATIONS TO RECREATION AND HOUSING AREAS
 779 WARREN ROAD
 LANSING, NEW YORK

PROJECT NO: 213320


REVISION NO.	DATE	DESCRIPTION

DRAWN BY: WAM
 APPROVED BY: MEK
 ISSUED FOR: PRESENTATION
 DATE: MARCH, 2014
 DRAWING NAME:

SITE PLAN
A100

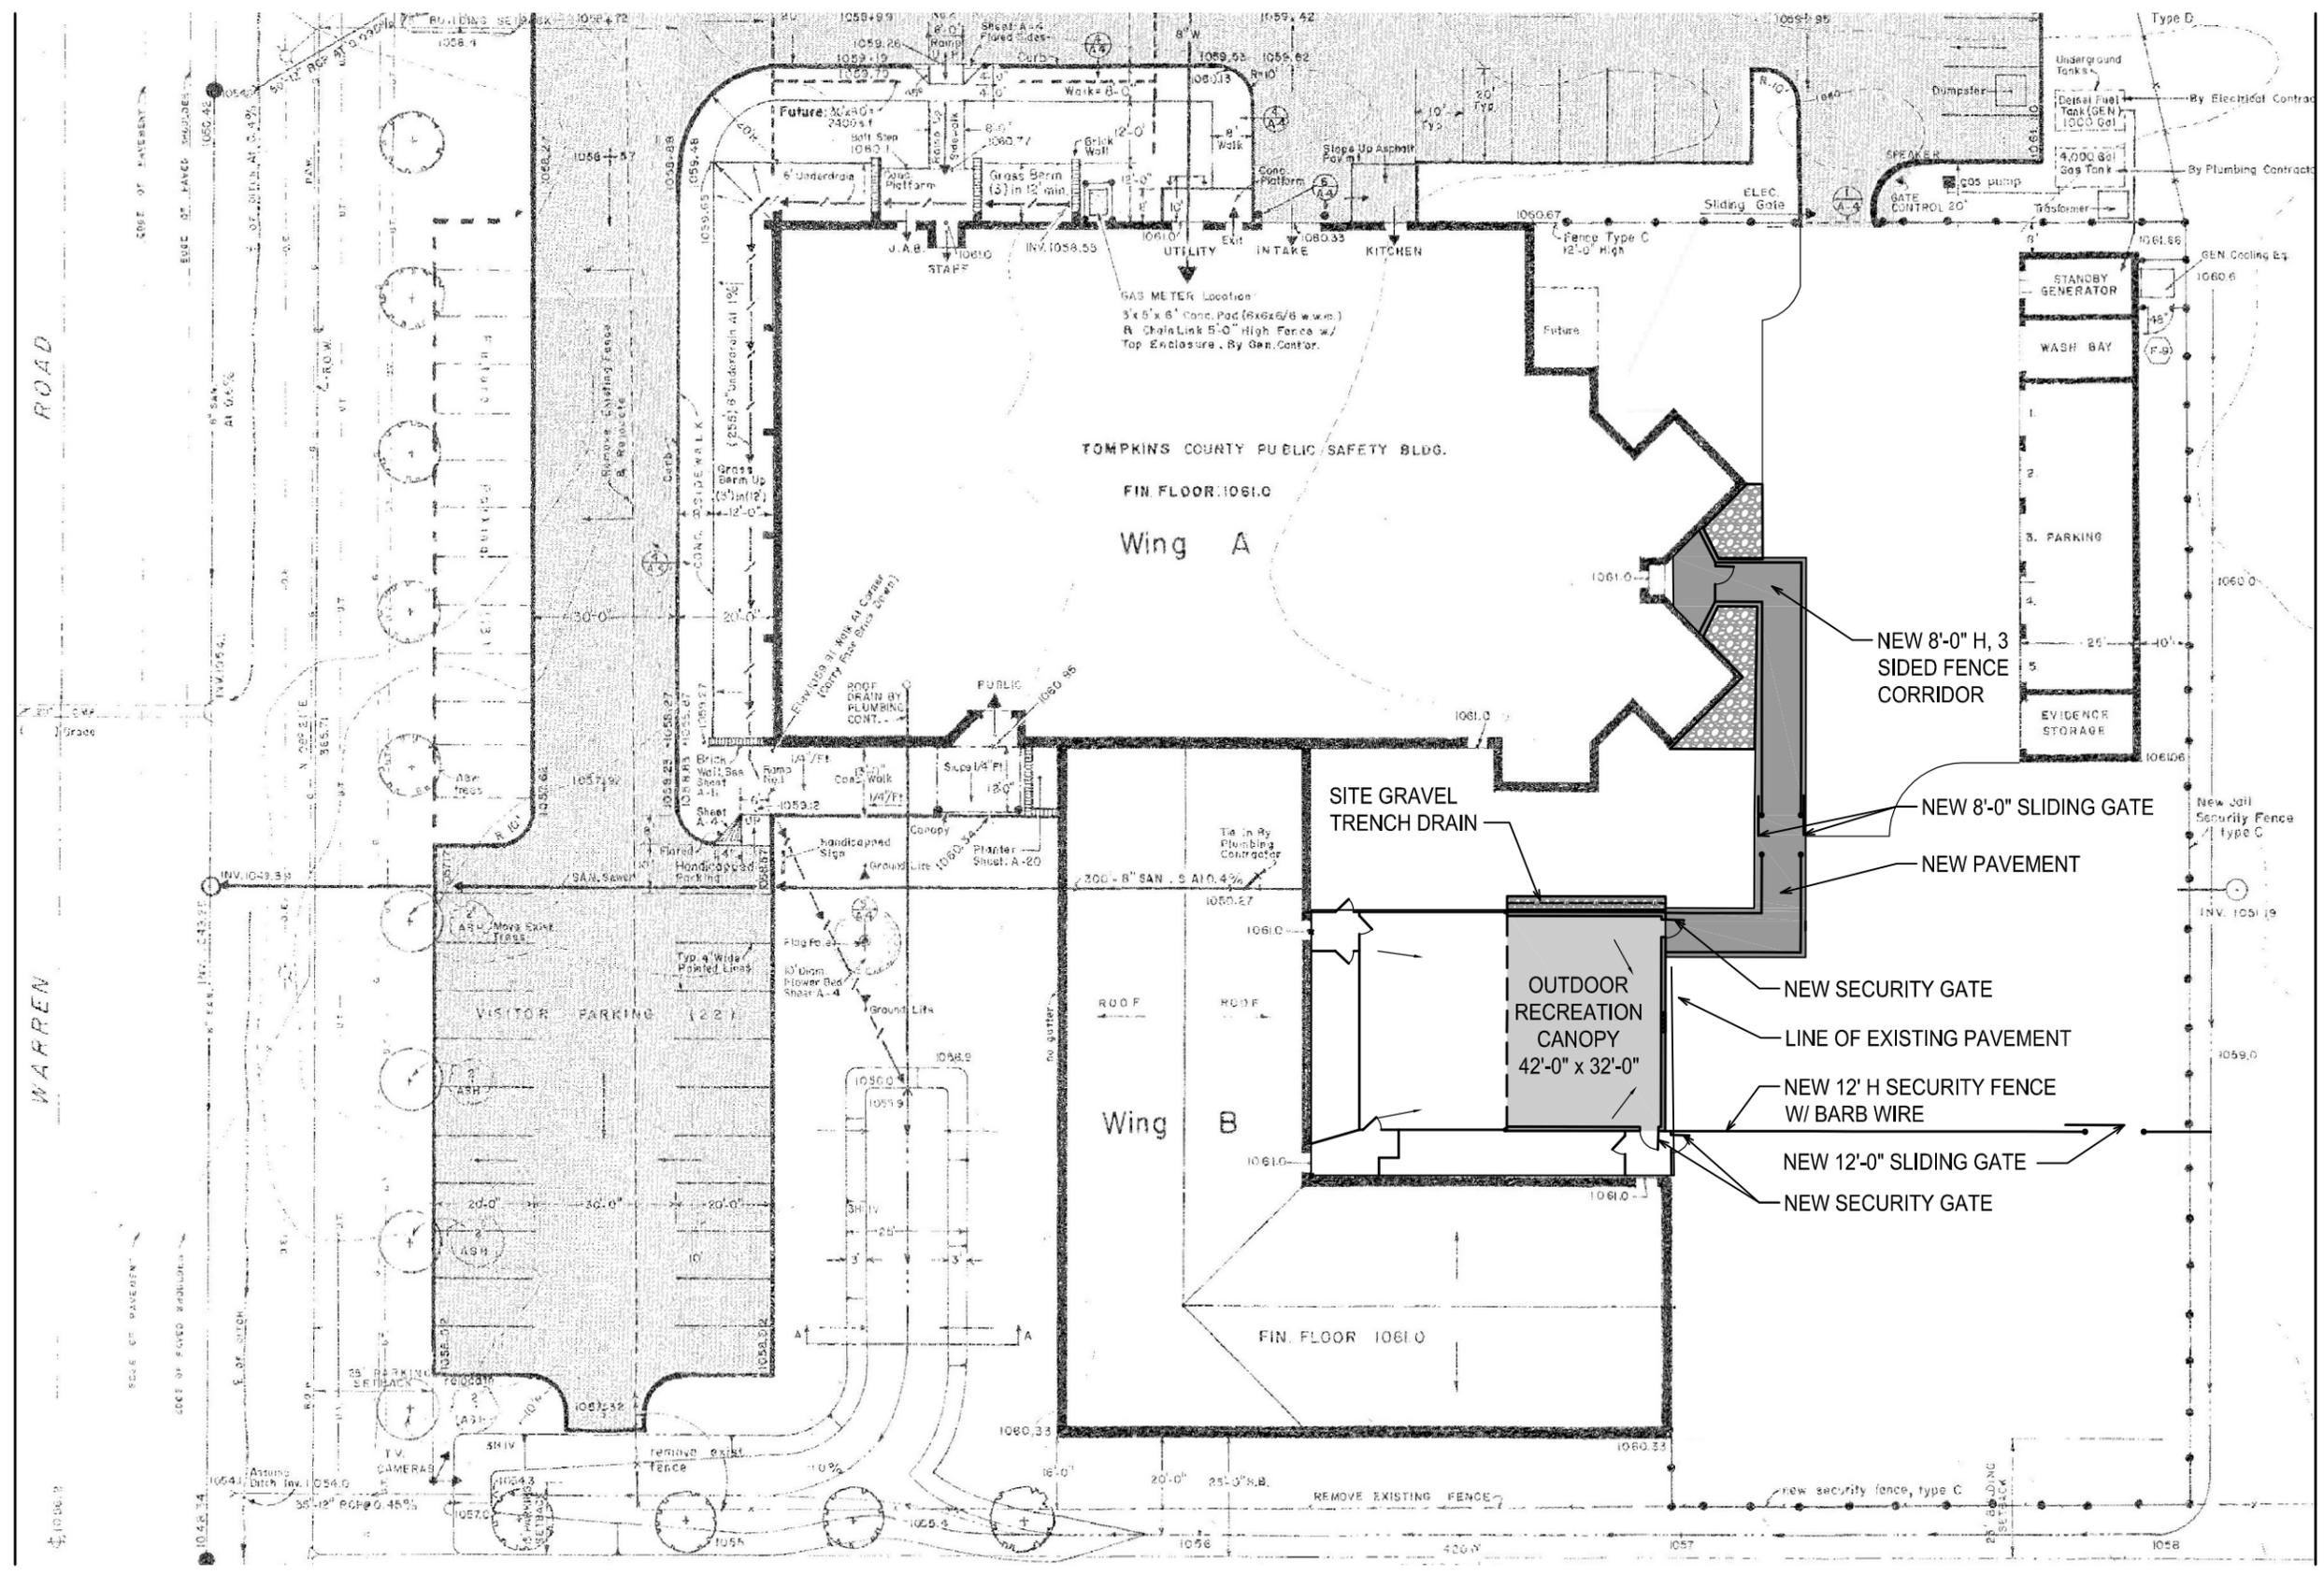

1 SITE PLAN
 A100 NTS

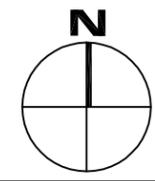

It is a violation of New York Education Law Article 145 Sec. 7209, for any person, unless acting under the direction of a licensed architect, professional engineer, or land surveyor, to alter an item in any way. If an item bearing the seal of an architect, engineer, or land surveyor is altered, the altering architect, engineer, or land surveyor shall affix to the item their seal and notation "altered by" followed by their signature and date of such alteration, and a specific description of the alteration.

COPYRIGHT © 2014 LABELLA ASSOCIATES, D.P.C.

TOMPKINS COUNTY
ITHACA, NEW YORK 14850

TOMPKINS COUNTY PUBLIC SAFETY BUILDING MODIFICATIONS TO RECREATION AND HOUSING AREAS
779 WARREN ROAD
LANSING, NEW YORK

PROJECT NO: 213320

NO.	DATE	DESCRIPTION
-	-	-
-	-	-
-	-	-
-	-	-
-	-	-
-	-	-
-	-	-
-	-	-
-	-	-

DRAWN BY: WAM


APPROVED BY: MEK

ISSUED FOR: PRESENTATION



DATE: MARCH, 2014

DRAWING NAME: INTERIOR RENOVATION DORM E HOUSING

DRAWING NO: A101

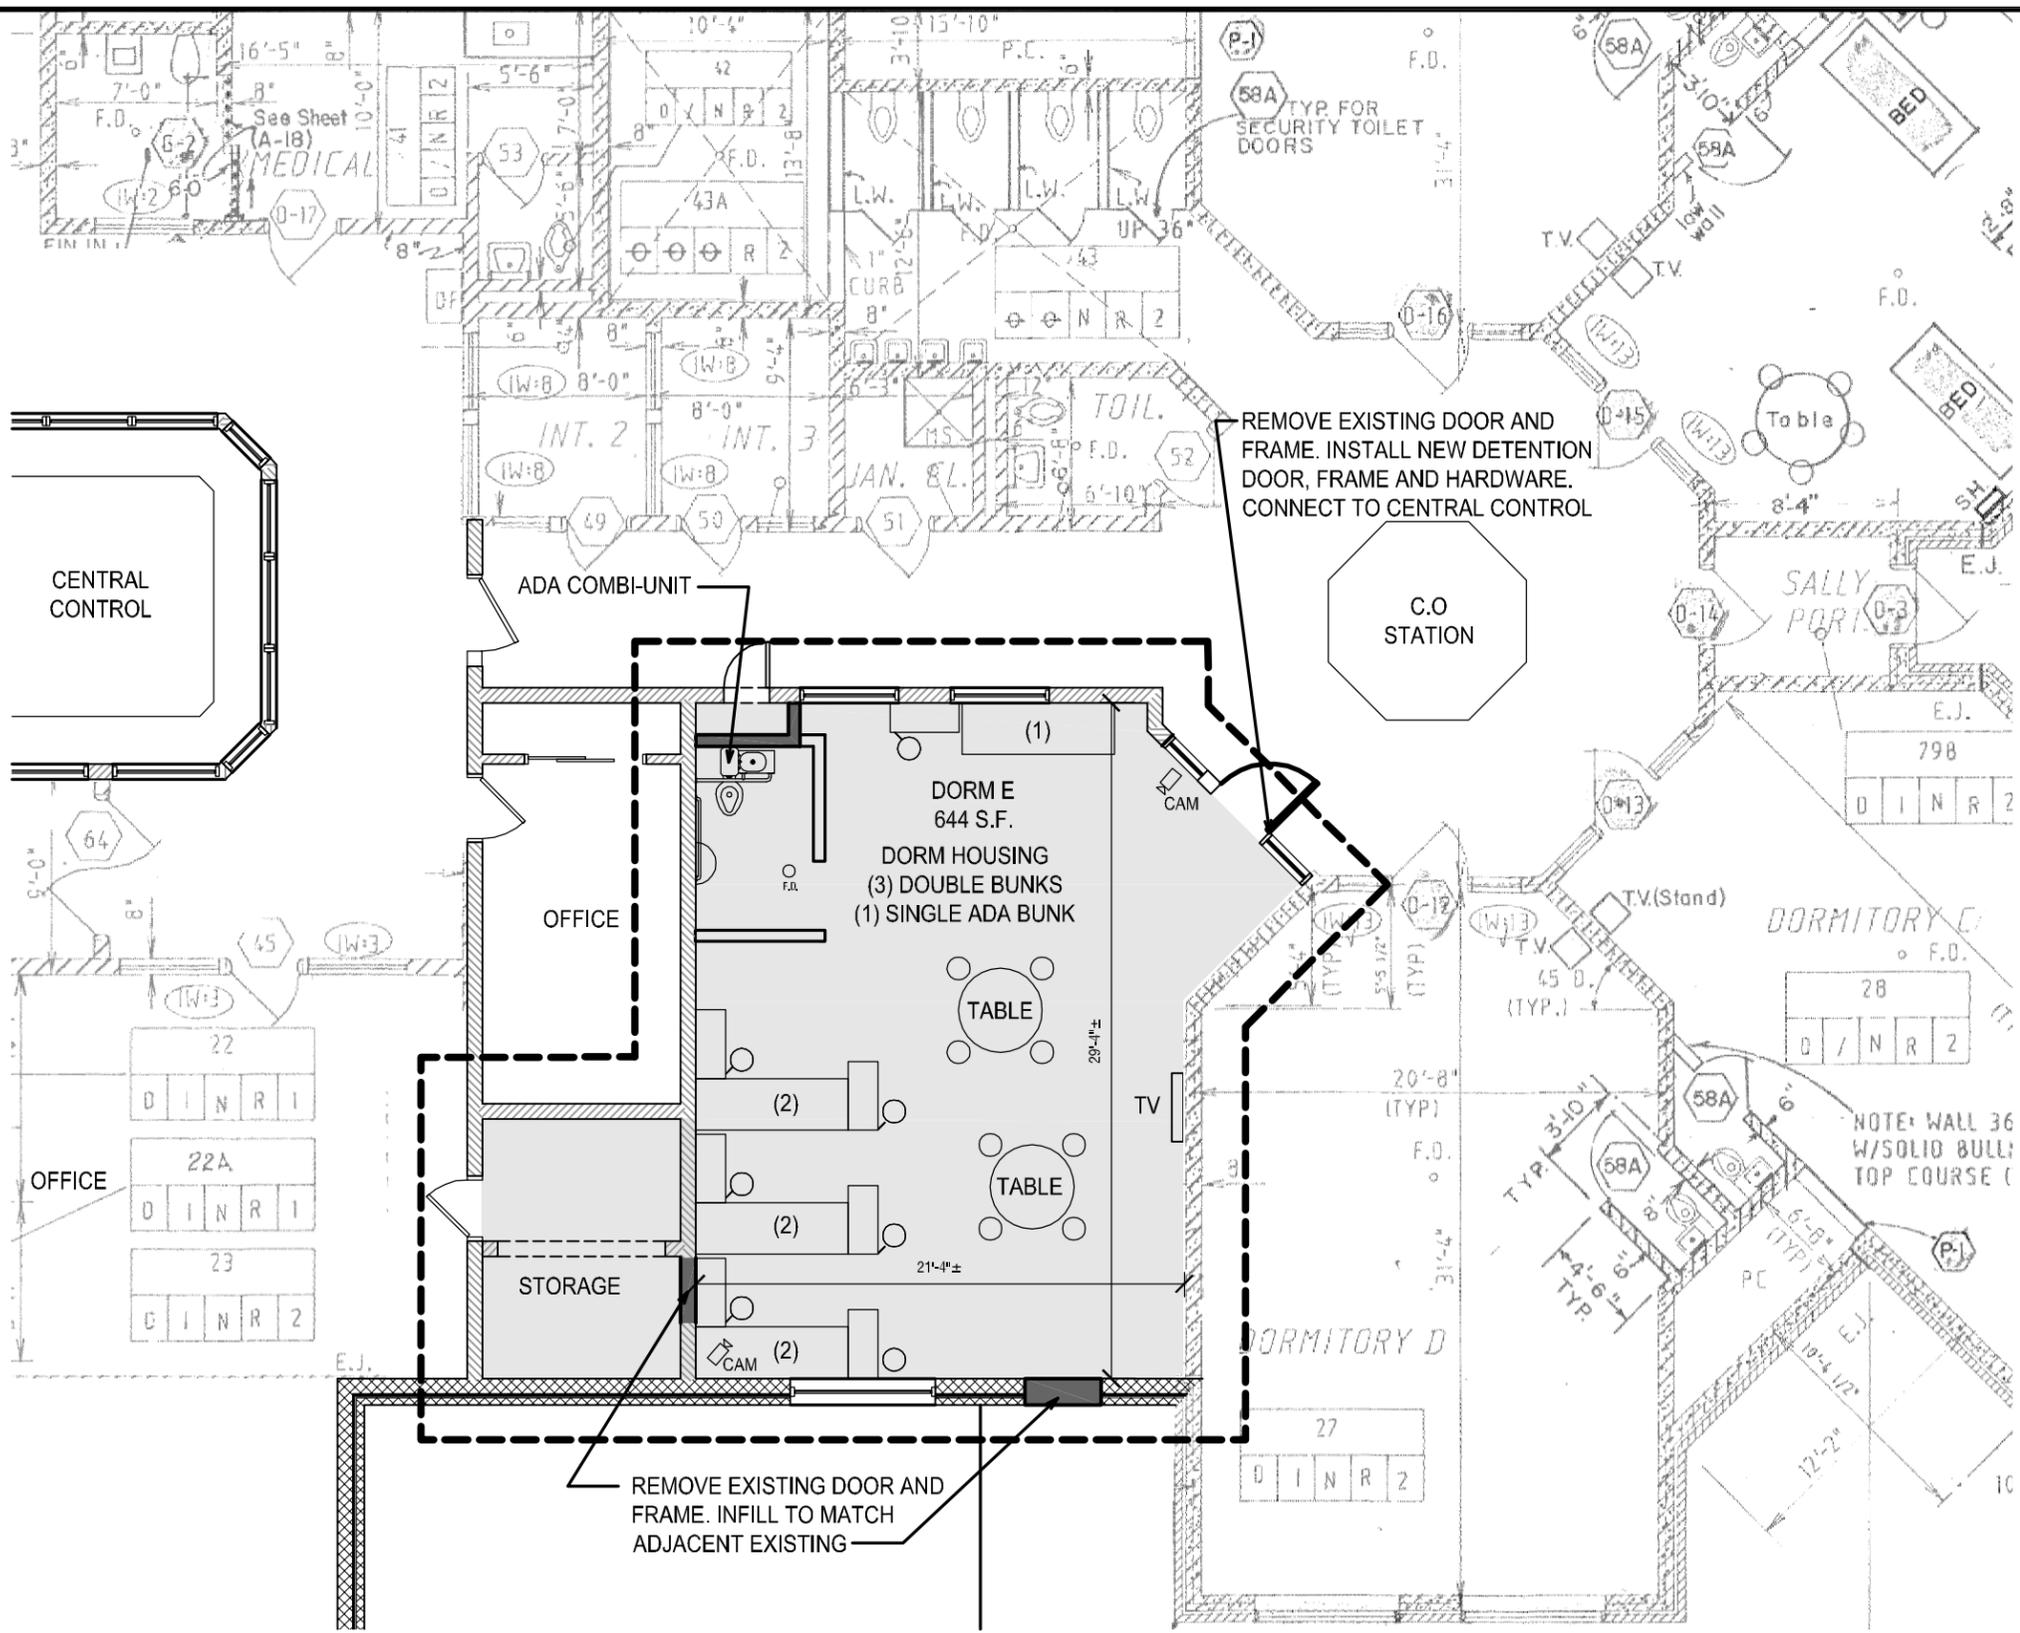

1 PARTIAL FLOOR PLAN DORM E
A101 1/8" = 1'-0"

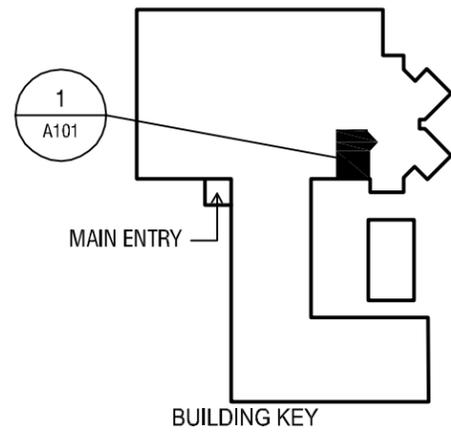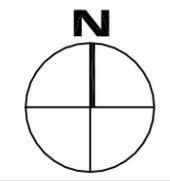

MAIN ENTRY

BUILDING KEY

It is a violation of New York Education Law Article 145 Sec. 2209, for any person, unless acting under the direction of a licensed architect, professional engineer, or land surveyor, to alter an item in any way. If an item bearing the seal of an architect, engineer, or land surveyor is altered, the altering architect, engineer, or land surveyor shall affix to the item their seal and notation "altered by" followed by their signature and date of such alteration, and a specific description of the alteration.

COPYRIGHT © 2014 LABELLA ASSOCIATES, D.P.C.

TOMPKINS COUNTY
ITHACA, NEW YORK 14850

TOMPKINS COUNTY PUBLIC SAFETY BUILDING MODIFICATIONS TO RECREATION AND HOUSING AREAS
779 WARREN ROAD
LANSING, NEW YORK

PROJECT NO: 213320

REVISION NO.	DATE	DESCRIPTION
-	-	-
-	-	-
-	-	-
-	-	-
-	-	-

DRAWN BY: WAM

APPROVED BY: MEK


ISSUED FOR: PRESENTATION

DATE: MARCH, 2014


DRAWING NAME: OUTDOOR RECREATION AREA

DRAWING NO: A103

A103

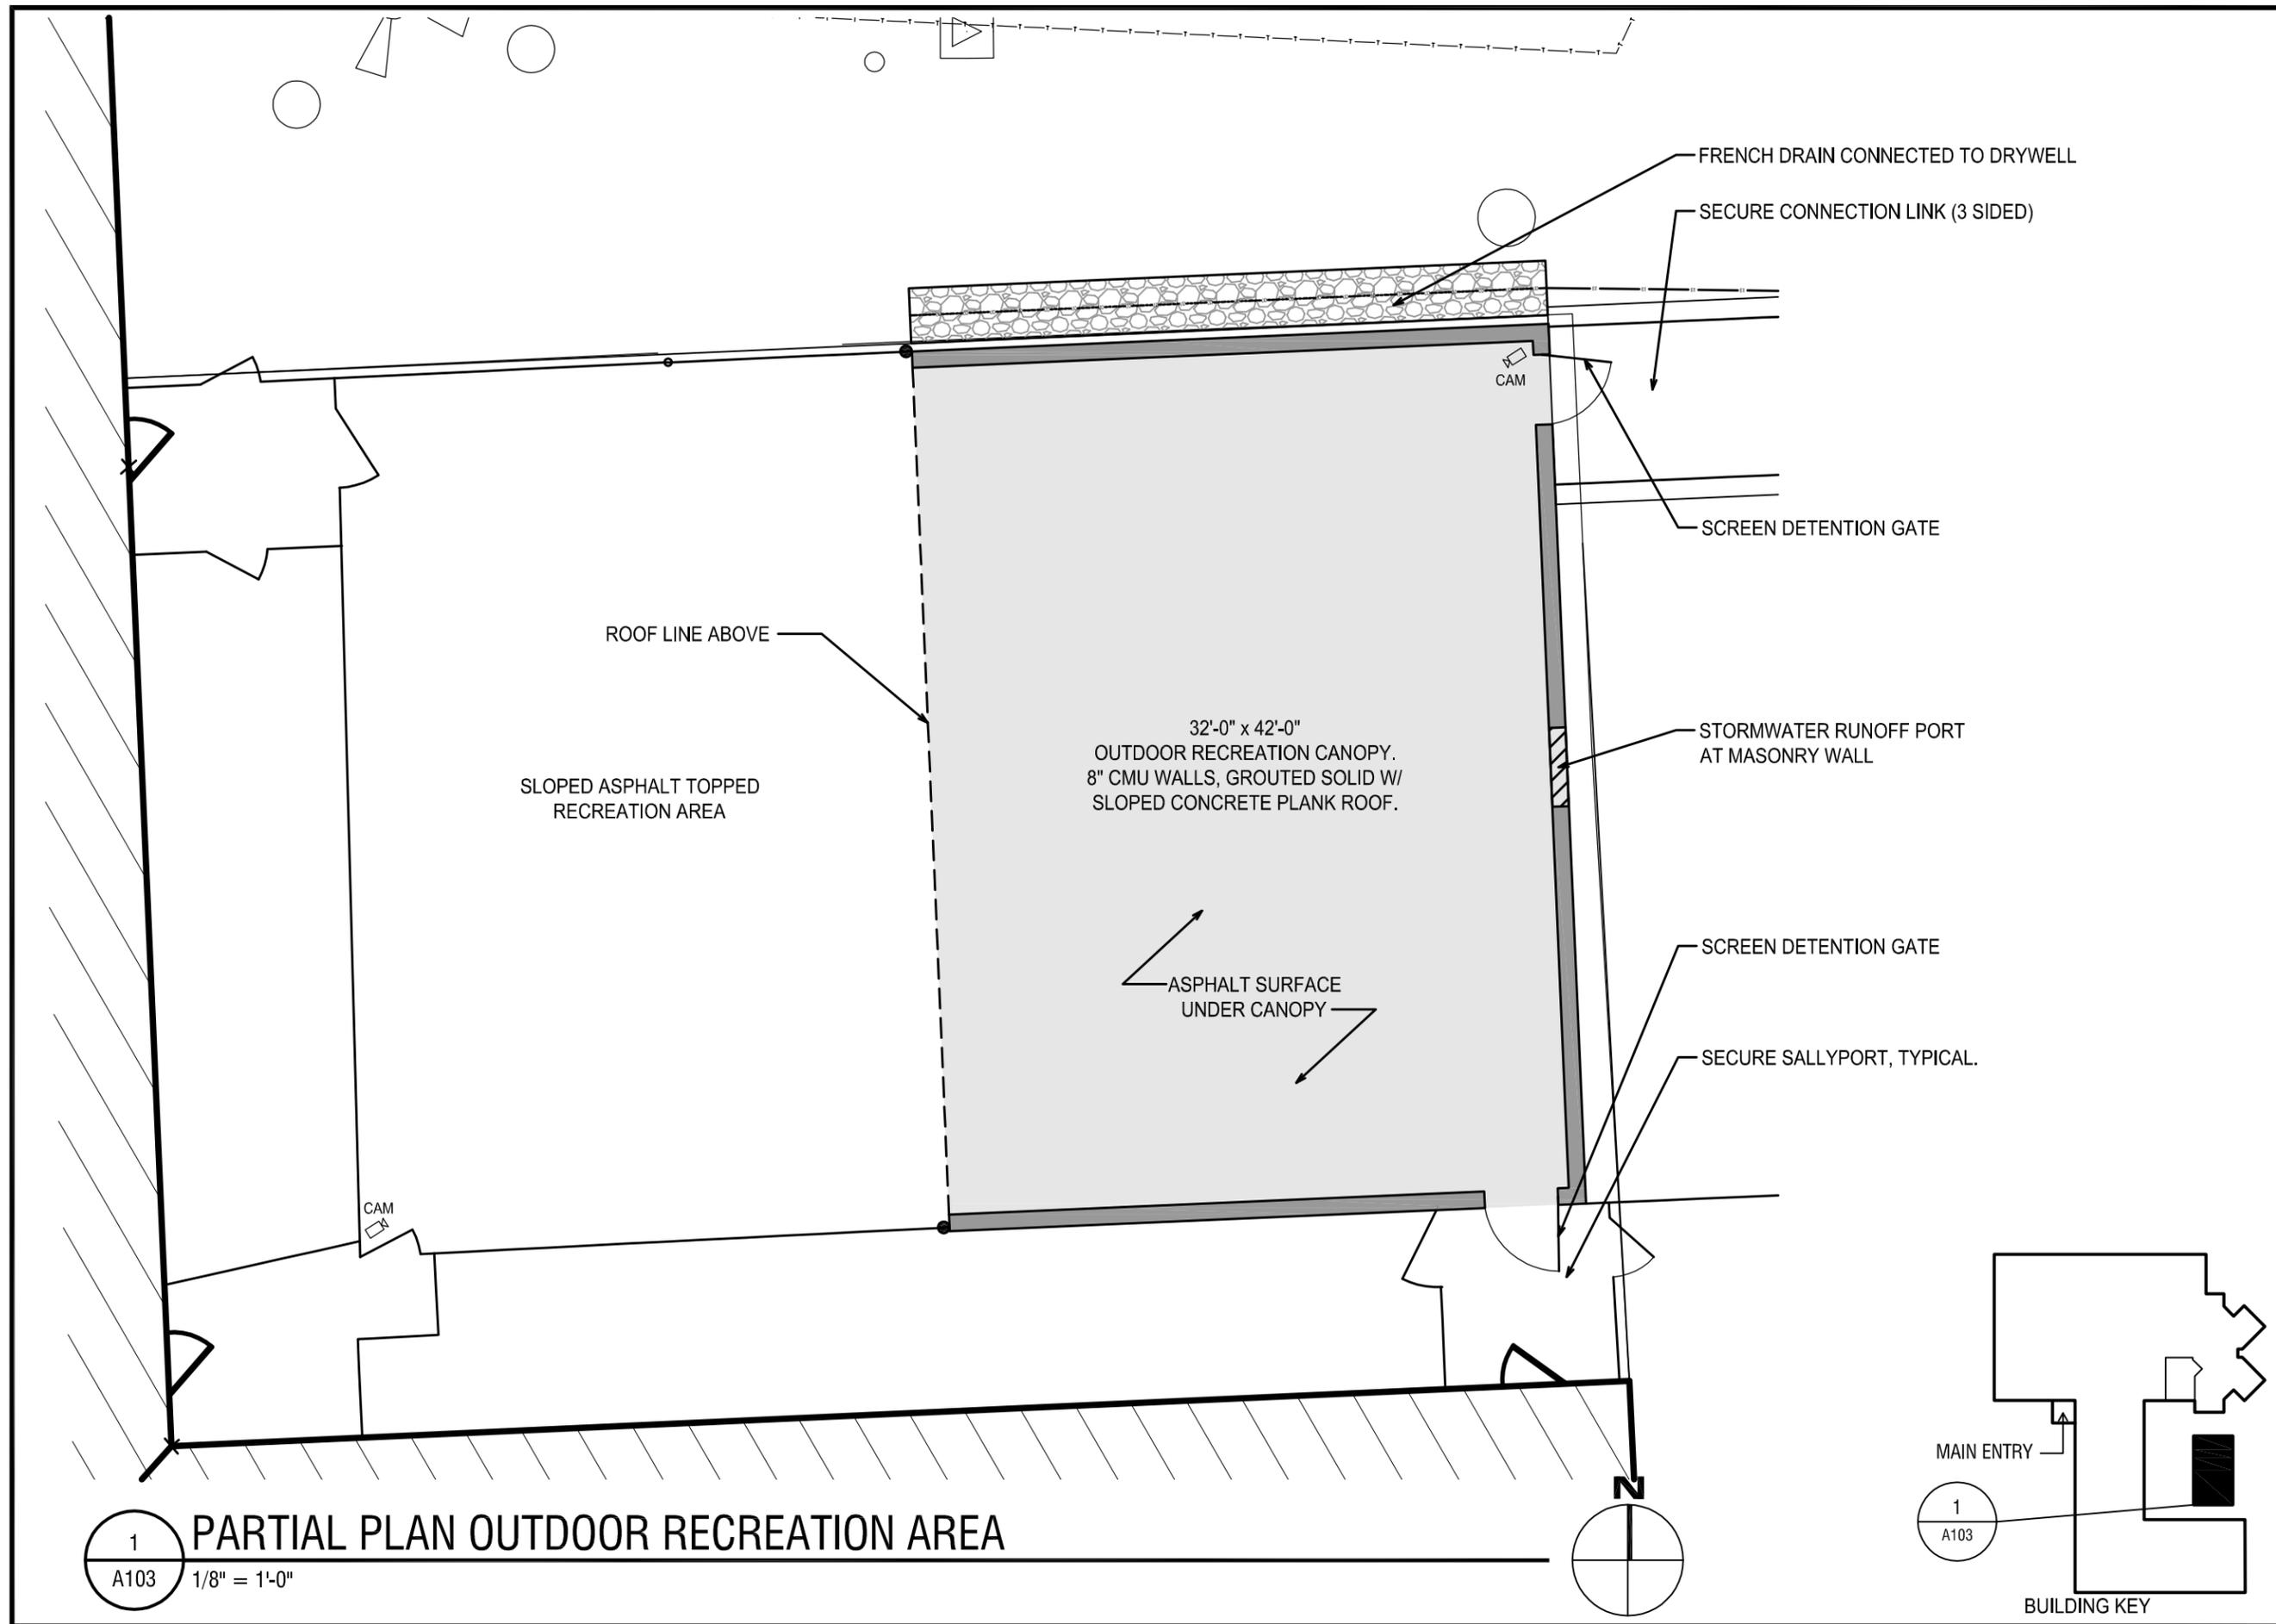

1 PARTIAL PLAN OUTDOOR RECREATION AREA
A103 1/8" = 1'-0"

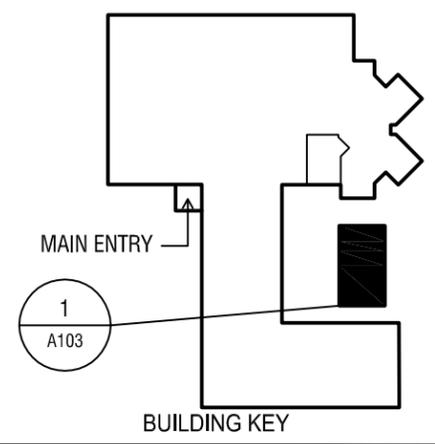



It is a violation of New York Education Law Article 145 Sec. 7209, for any person, unless acting under the direction of a licensed architect, professional engineer, or land surveyor, to alter an item in any way. If an item bearing the seal of an architect, engineer, or land surveyor is altered, the altering architect, engineer, or land surveyor shall affix to the item their seal and notation "altered by" followed by their signature and date of such alteration, and a specific description of the alteration.

COPYRIGHT © 2014 LABELLA ASSOCIATES, D.P.C.

TOMPKINS COUNTY
ITHACA, NEW YORK 14850

**TOMPKINS COUNTY PUBLIC
SAFETY BUILDING
MODIFICATIONS TO RECREATION
AND HOUSING AREAS**
779 WARREN ROAD
LANSING, NEW YORK

PROJECT NO: 213320

REVISION NO.	DATE	DESCRIPTION
-	--	
-		
-		
-		
-		

DRAWN BY: WAM

APPROVED BY: MEK

ISSUED FOR: PRESENTATION


DATE: MARCH, 2014

DRAWING NAME:
OUTDOOR RECREATION
BUILDING

DRAWING NO:

A104

1 3D PERSPECTIVE - OUTDOOR RECREATION BUILDING
A104 NTS

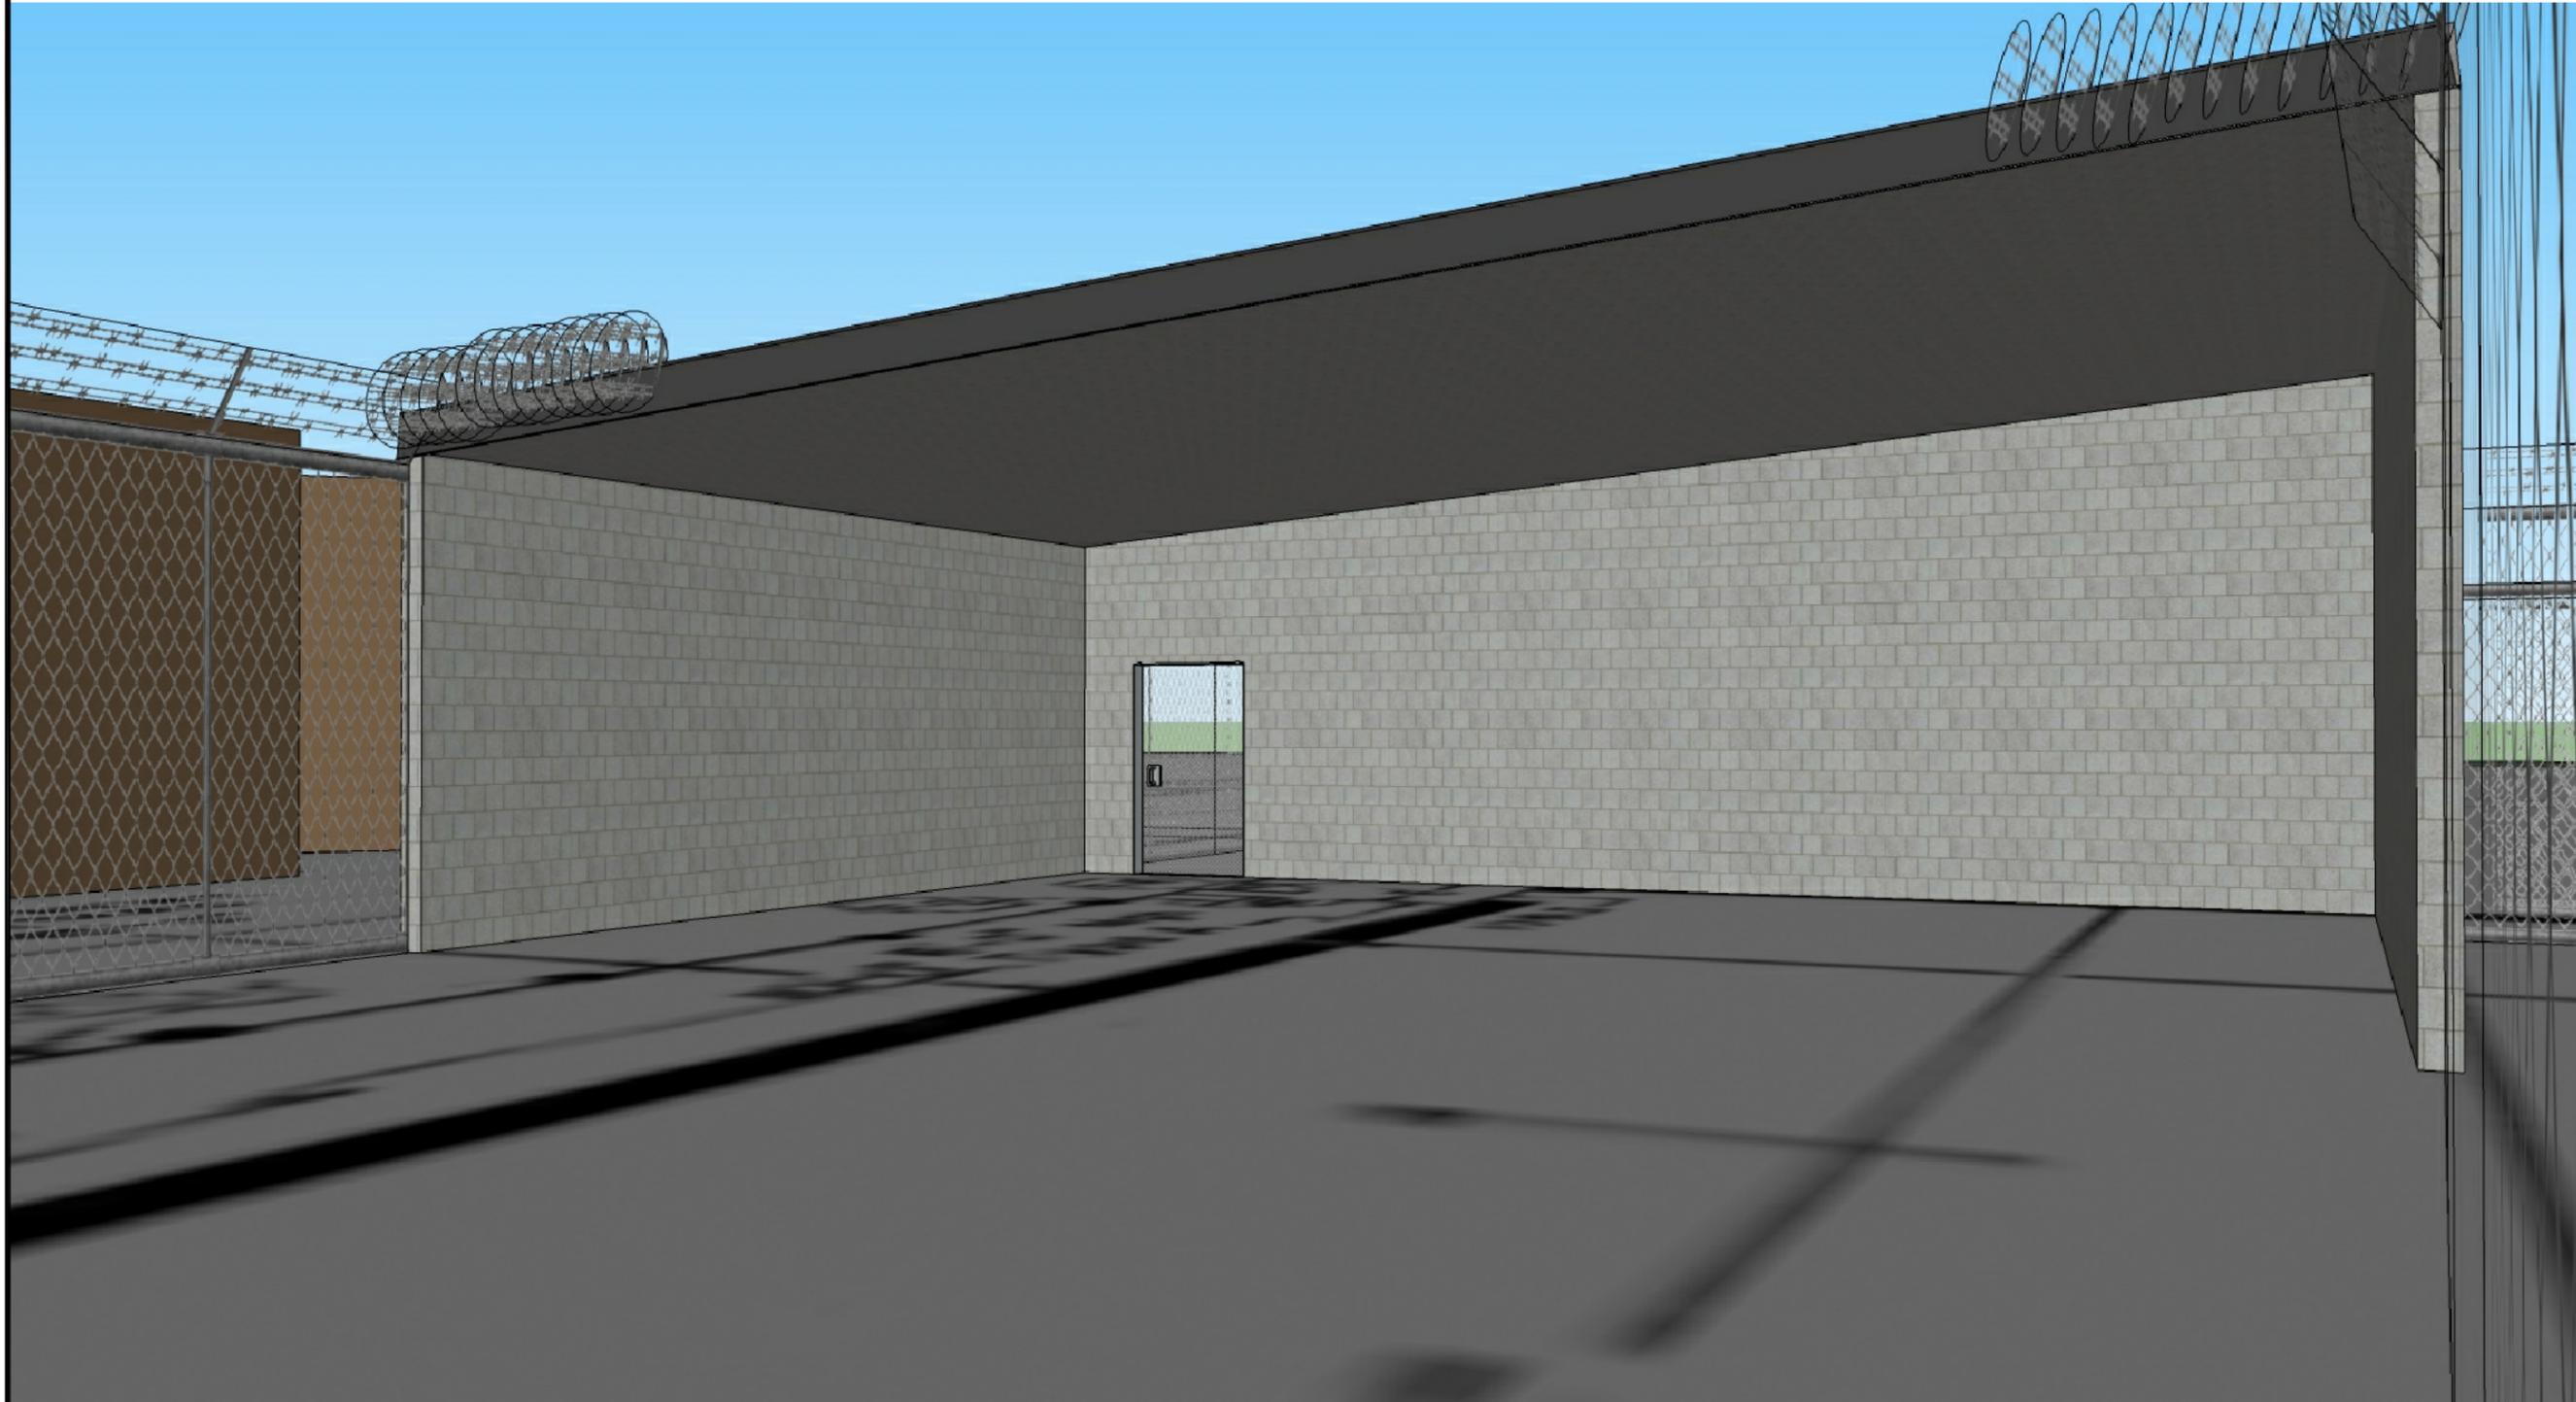

LABELLA
Associates, P.C.

Engineering
Architecture
Environmental
Planning
300 STATE STREET
ROCHESTER, NY 14614
P: (585) 454-6110
F: (585) 454-3066
www.labellapc.com

It is a violation of New York Education Law Article 145 Sec. 7209, for any person, unless acting under the direction of a licensed architect, professional engineer, or land surveyor, to alter an item in any way. If an item bearing the seal of an architect, engineer, or land surveyor is altered; the altering architect, engineer, or land surveyor shall affix to the item their seal and notation "altered by" followed by their signature and date of such alteration, and a specific description of the alteration.

COPYRIGHT © 2014 LABELLA ASSOCIATES, D.P.C.

TOMPKINS COUNTY
ITHACA, NEW YORK 14850

**TOMPKINS COUNTY PUBLIC
SAFETY BUILDING
MODIFICATIONS TO RECREATION
AND HOUSING AREAS**
779 WARREN ROAD
LANSING, NEW YORK

PROJECT NO: 213320

REVISION NO.	DATE	DESCRIPTION
-	--	
-		
-		
-		
-		
-		

DRAWN BY: WAM

APPROVED BY: MEK

ISSUED FOR: PRESENTATION

DATE: MARCH, 2014

DRAWING NO: OUTDOOR RECREATION BUILDING

DRAWING NO:

A105

1
A105

3D PERSPECTIVE - OUTDOOR RECREATION BUILDING

NTS